



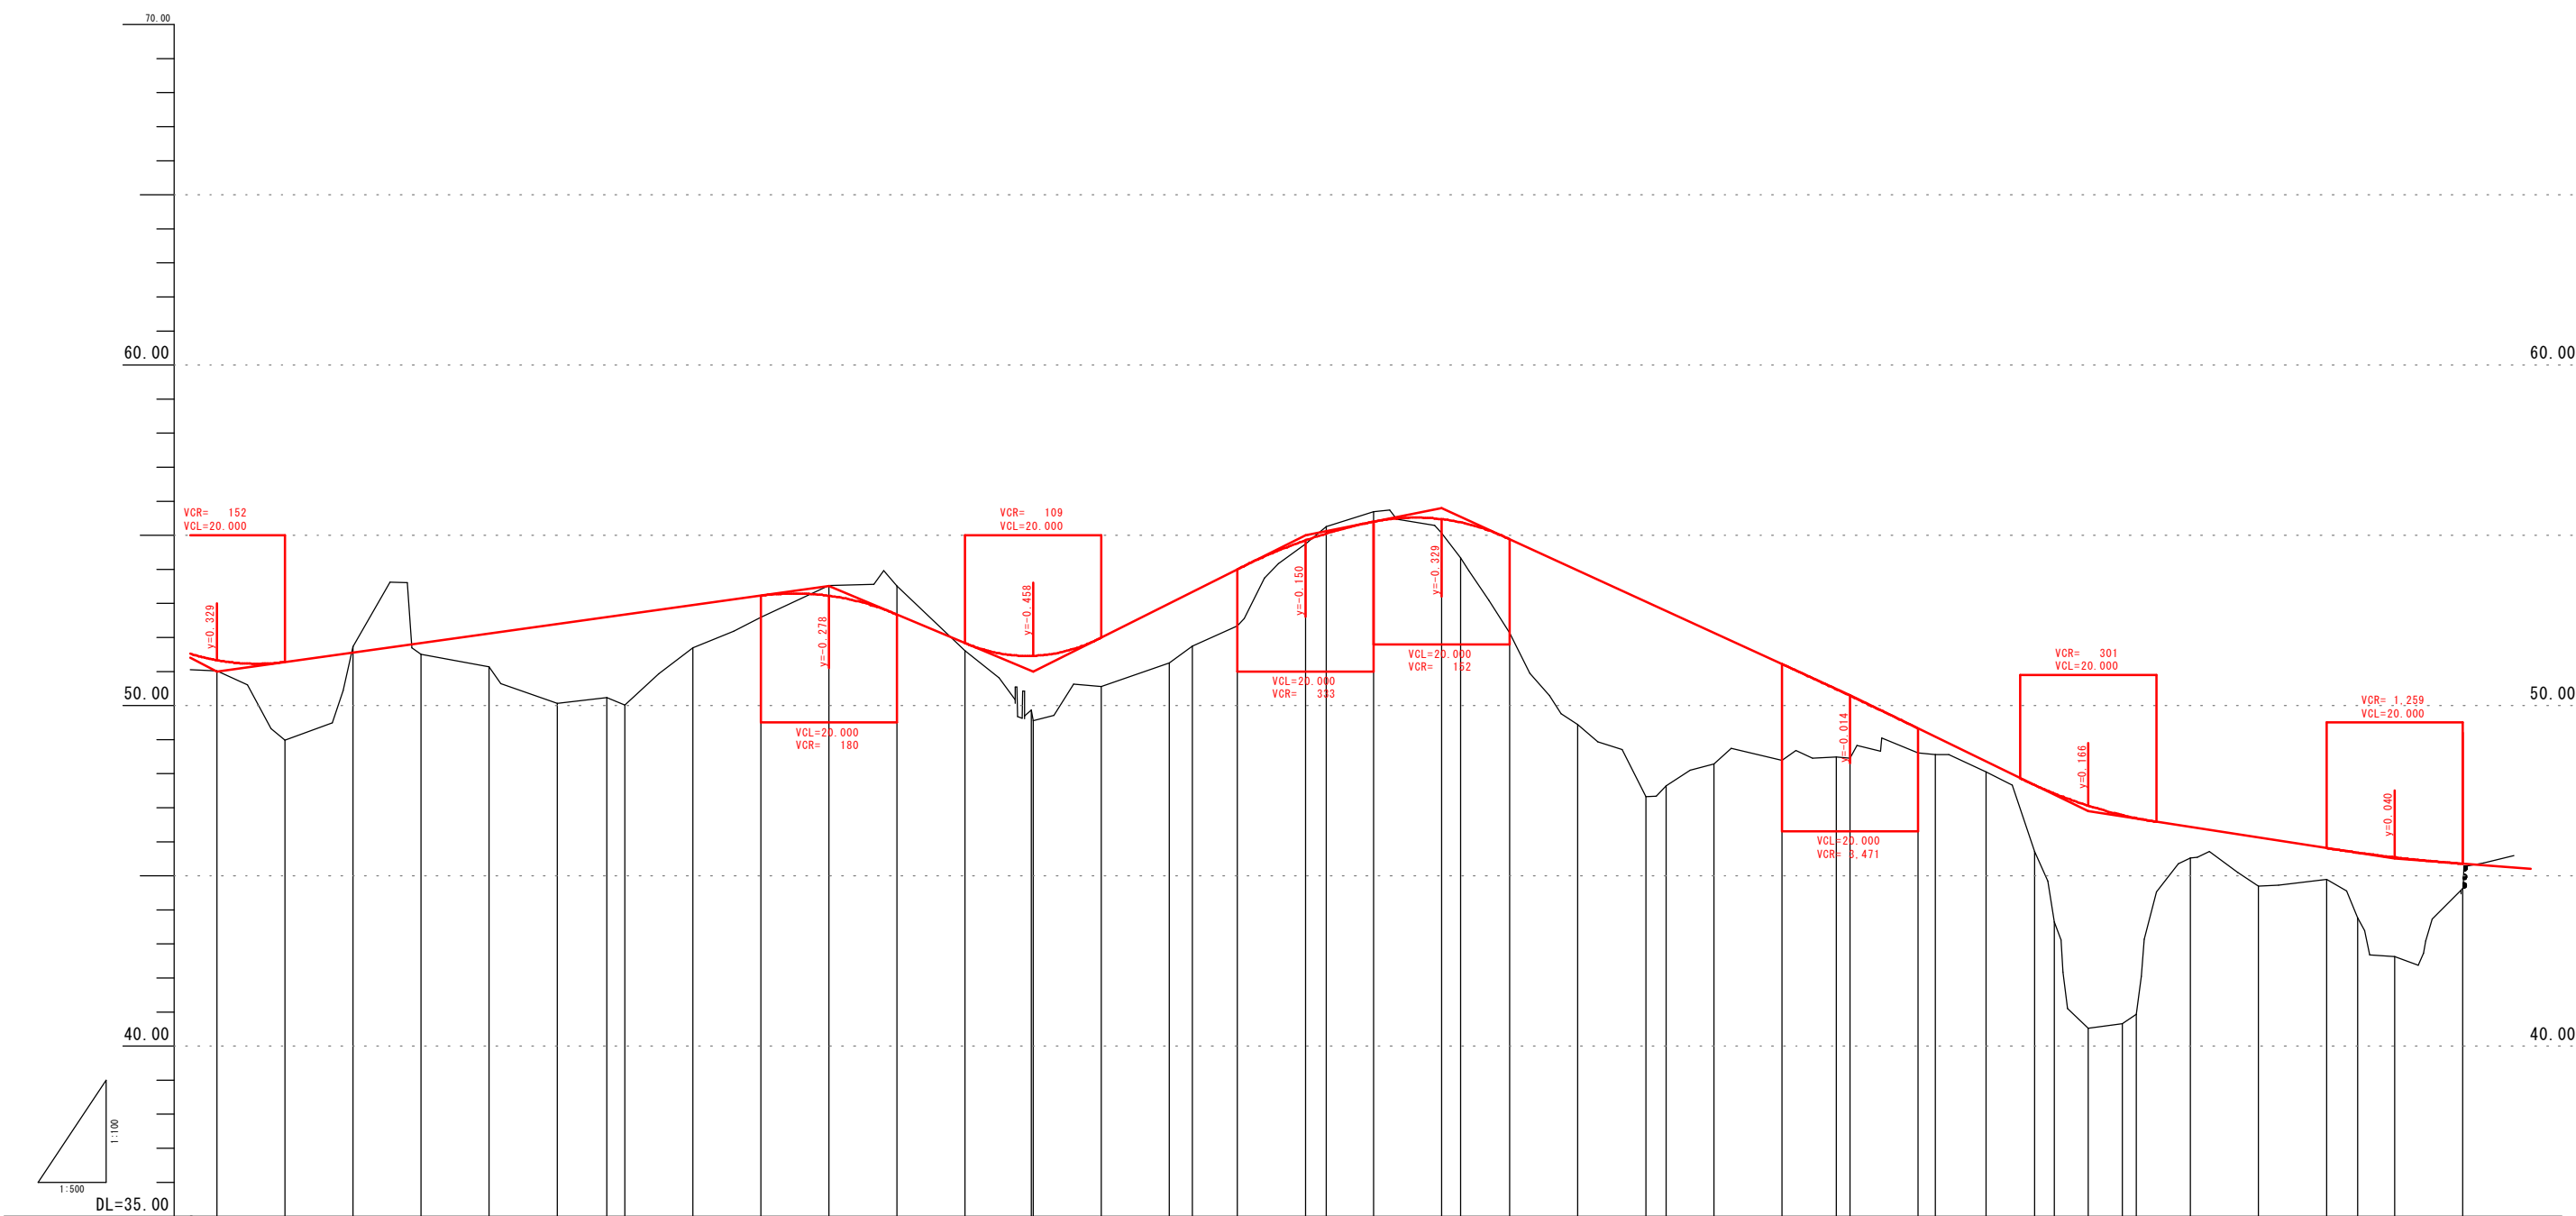


測点名	単距離	追加距離	地盤高	計画高	勾配図
-NO.31	5.001	620.000	51.02	51.329	
-NO.31+10	10.000	630.000	48.98	51.278	
-NO.32	10.000	640.000	51.73	51.556	
-NO.32+10	10.000	650.000	51.50	51.833	
-NO.33	10.000	660.000	51.14	52.111	
-NO.33+10	10.000	670.000	50.06	52.389	
-SPI1	7.357	677.357	50.24	52.667	
-NO.34	2.643	680.000	50.01	52.944	
-NO.34+10	10.000	690.000	51.69	53.222	
-NO.35	10.000	700.000	52.59	53.500	
-NO.35+10	10.000	710.000	53.52	53.778	
-NO.36	10.000	720.000	53.50	52.667	
-NO.36+10	10.000	730.000	51.61	51.833	
-EC11	9.715	739.715	49.86	51.458	
-NO.37	0.285	740.000	49.55	51.000	
-NO.37+10	10.000	750.000	50.56	52.000	
-NO.38	10.000	760.000	51.25	53.000	
-EC12	2.749	802.749	54.34	55.471	
-NO.38+10	6.612	770.000	52.34	54.000	
-NO.39	10.000	780.000	54.75	54.833	
-SPI2	3.068	783.068	55.26	55.400	
-NO.39+10	6.932	790.000	55.70	55.400	
-NO.40	10.000	800.000	55.07	55.471	
-EC12	2.749	802.749	54.34	55.471	
-NO.40+10	7.251	810.000	52.13	54.833	
-NO.41	10.000	820.000	49.44	53.967	
-NO.41+10	10.000	830.000	47.31	53.000	
-NO.41+13	3.000	833.000	47.64	52.775	
-NO.42	7.000	840.000	48.28	52.133	
-NO.42+10	10.000	850.000	48.38	51.277	
-EC13	7.929	857.929	48.49	50.200	
-NO.43	2.071	860.000	48.46	50.200	
-NO.43+10	5.000	865.000	40.52	47.056	
-NO.44	7.487	880.000	48.05	48.351	
-EC13	7.097	887.097	45.71	47.150	
-NO.44+10	2.903	890.000	43.64	47.419	
-NO.44+15	5.000	895.000	40.52	47.056	
-NO.45	5.000	900.000	40.66	46.777	
-EC14	2.084	902.084	40.93	46.777	
-NO.45+10	7.916	910.000	45.52	46.427	
-NO.46	10.000	920.000	44.69	46.118	
-NO.46+10	10.000	930.000	44.89	45.809	
-SPI4	4.576	934.576	43.76	45.676	
-NO.47	5.424	940.000	42.63	45.500	
-NO.47+10	10.000	950.000	44.62	45.350	

※本図面は施工前の計画図である。

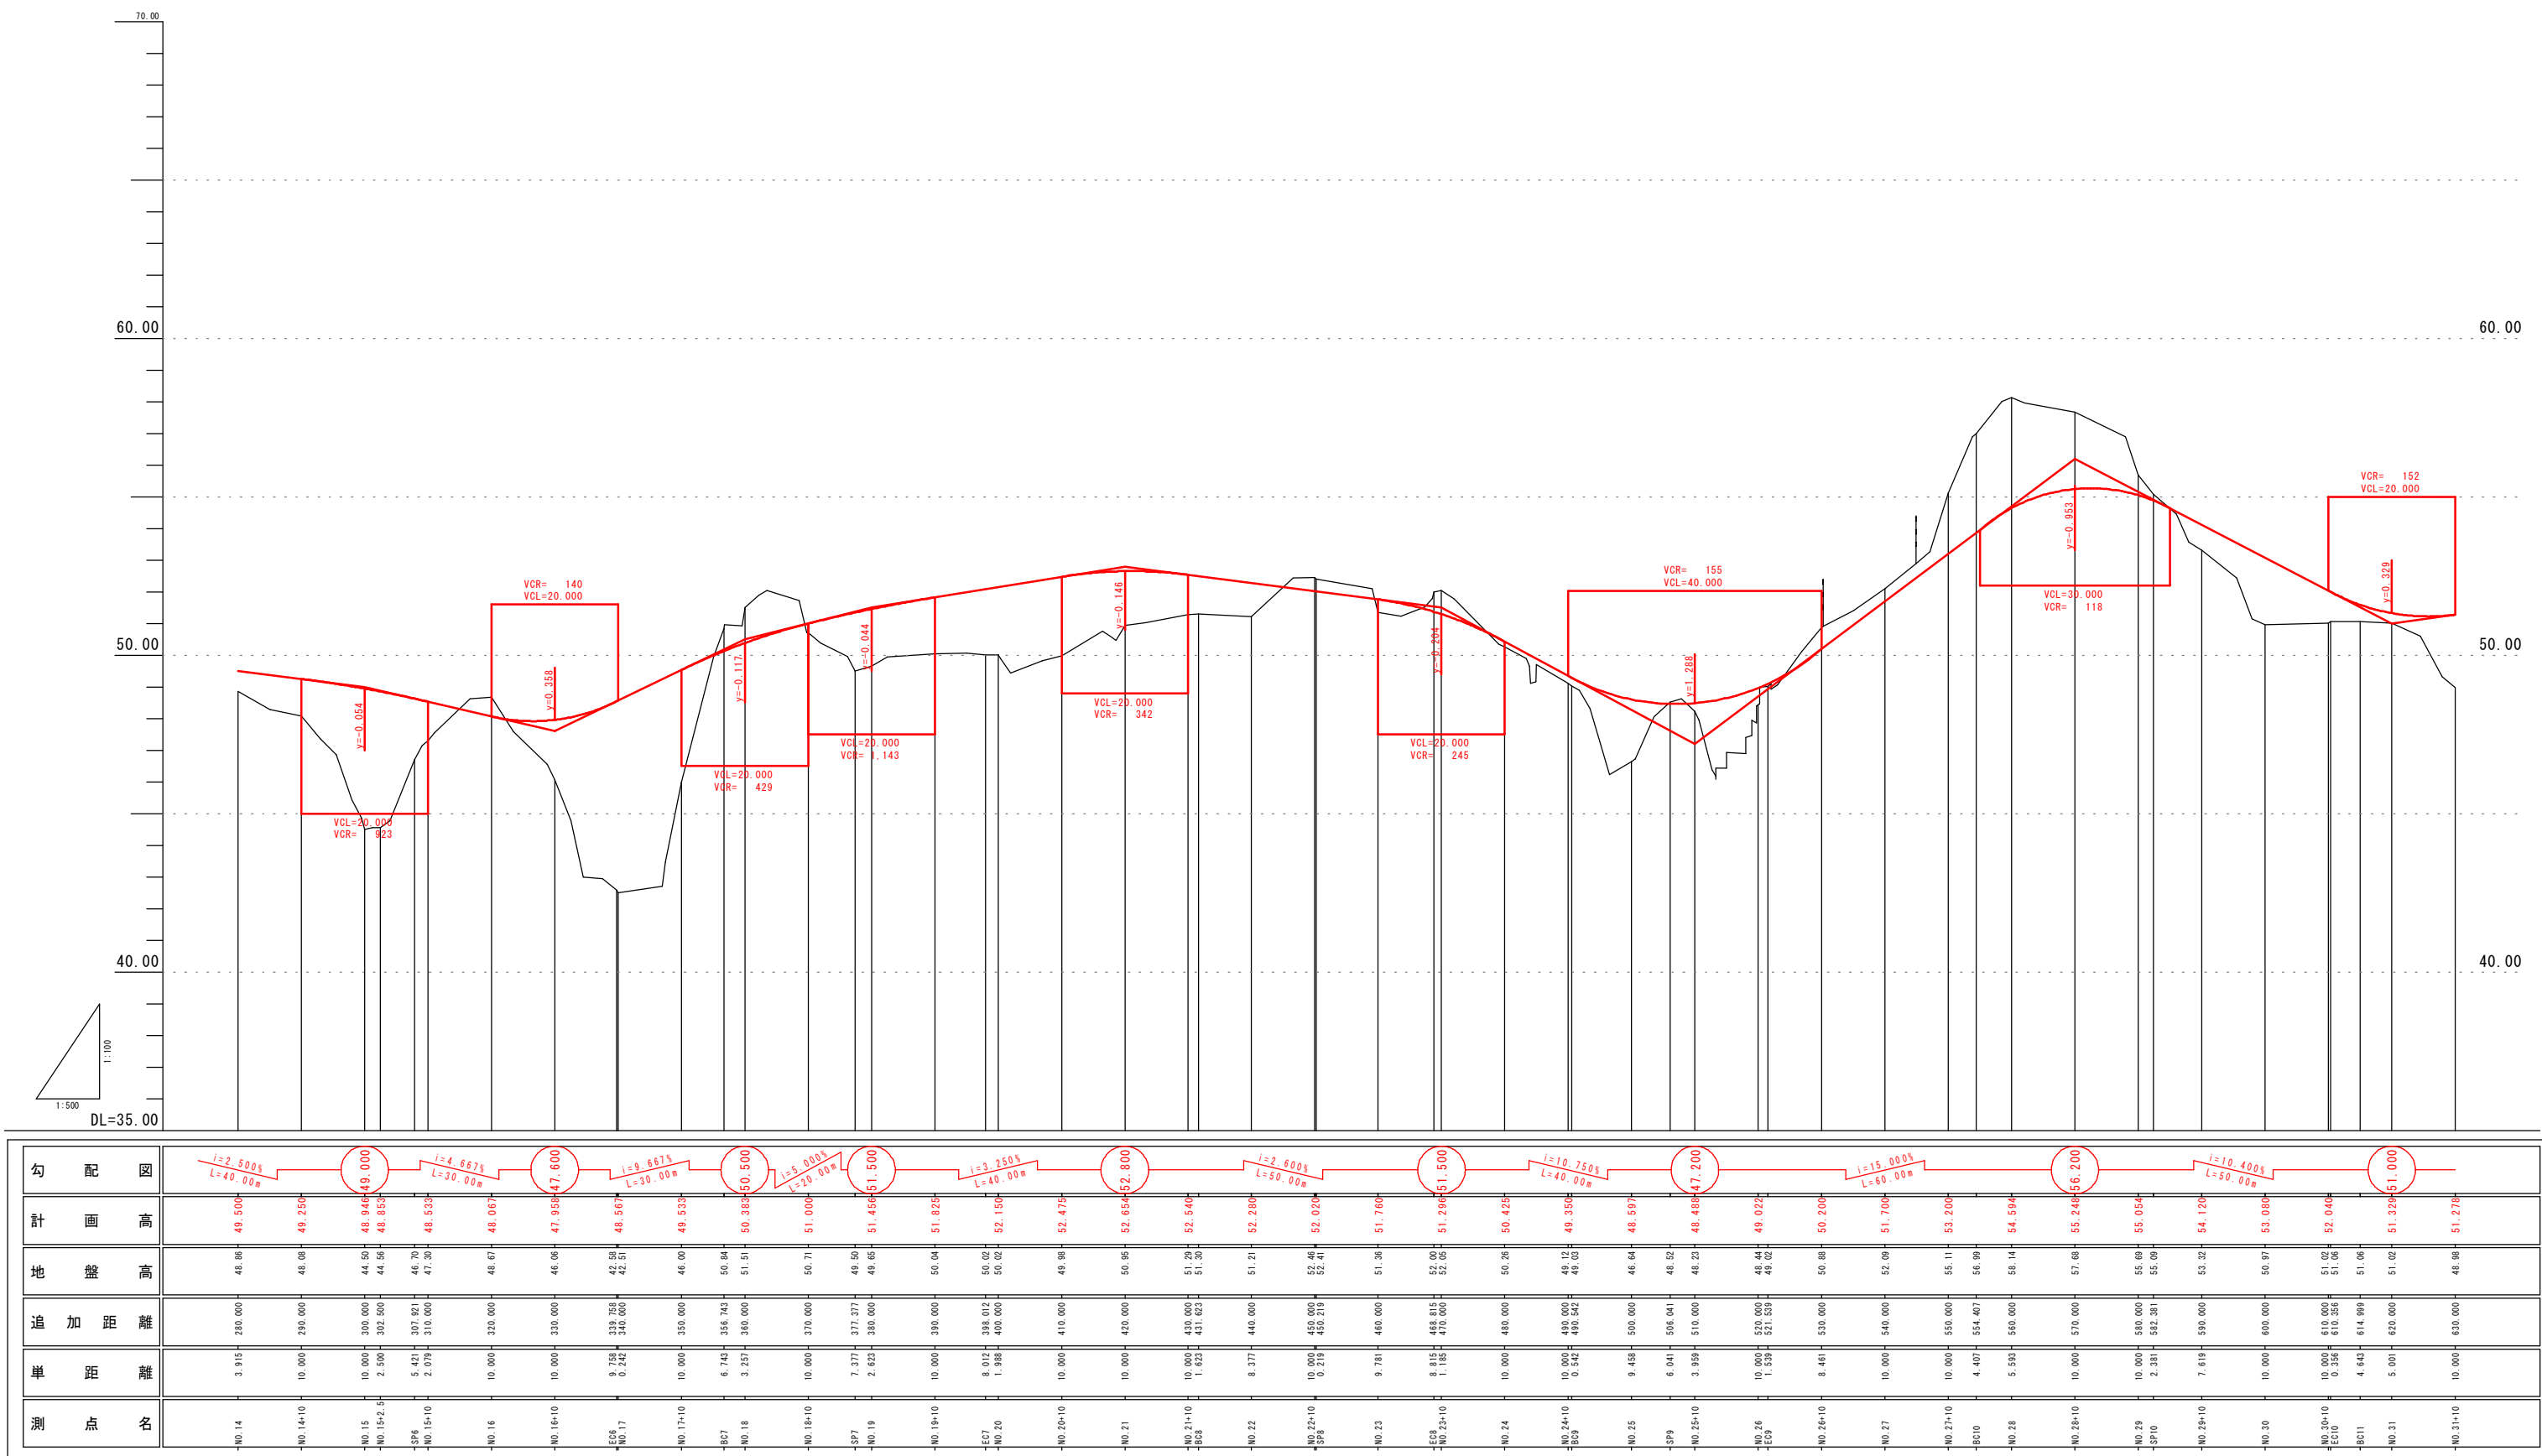

※本図面は施工前の計画図である。

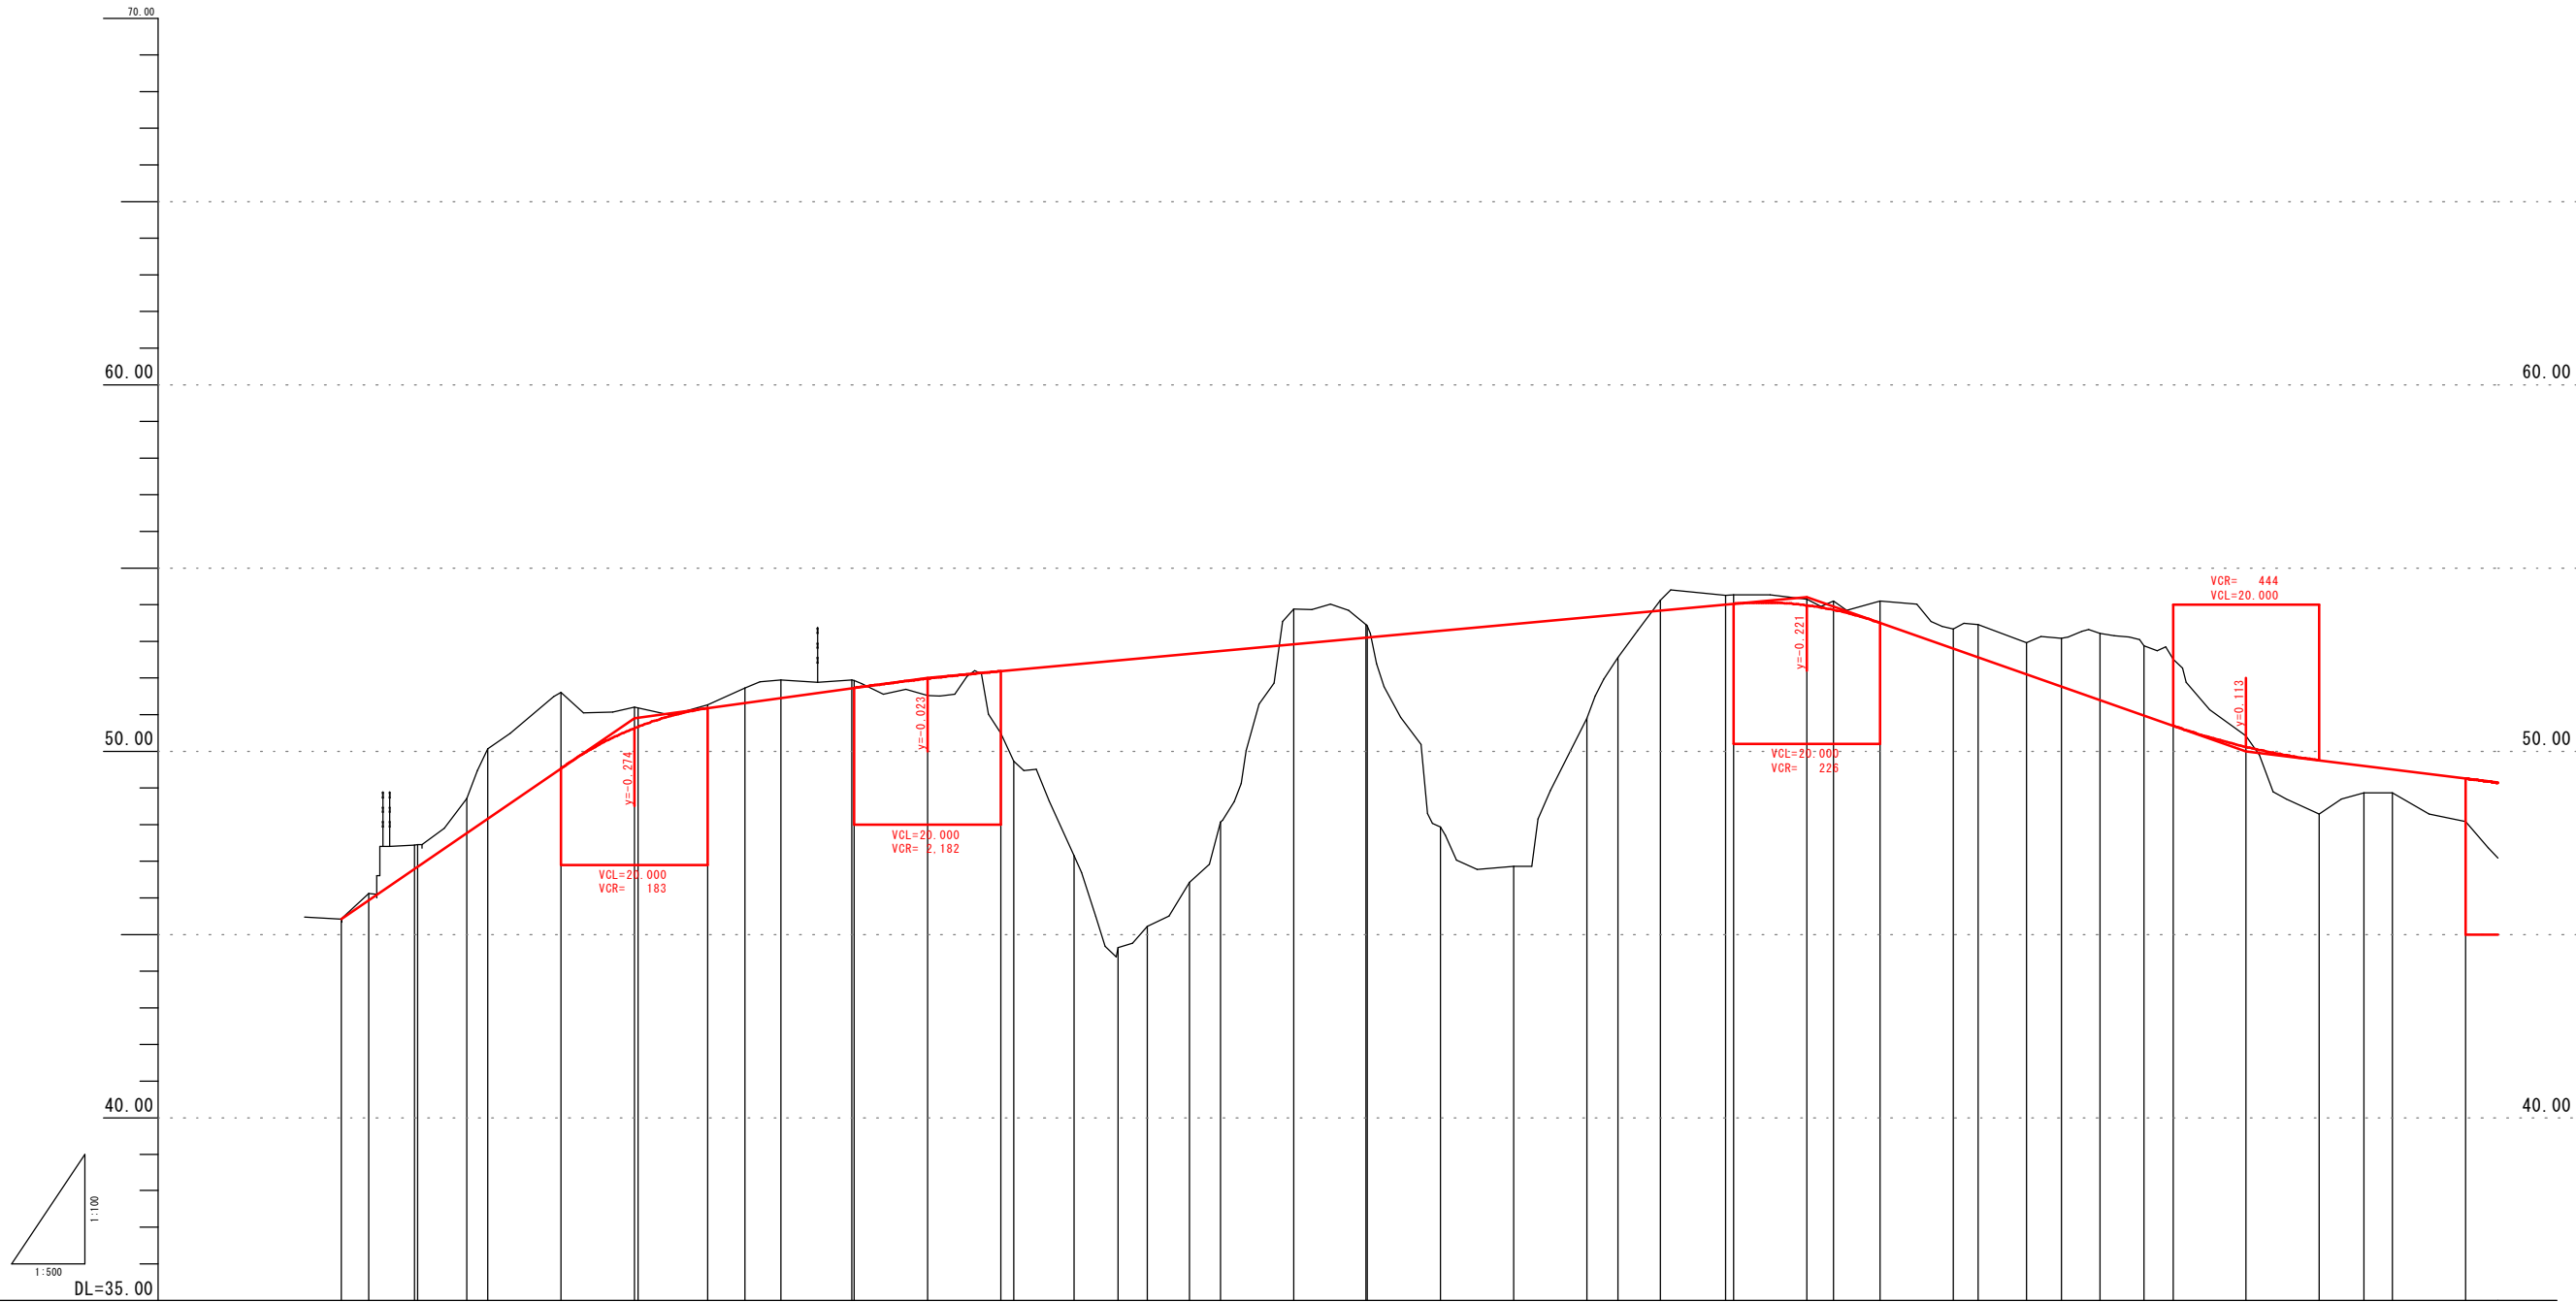

勾 配 図	
計 画 高	45.420	45.420	46.12	46.790	47.44	48.160	49.530	50.900	51.175	51.450	51.725	51.975	52.183	52.367	52.477	52.550	52.733	52.917	53.100	53.283	53.467	53.650	53.833	54.017	53.970	53.500	52.800	52.100	51.400	50.700	50.115	49.750	49.500	49.250										
地 盤 高	45.42	46.12	47.44	48.70	50.00	51.20	51.27	51.52	51.72	51.95	51.95	51.52	50.45	47.14	44.53	45.21	46.41	53.48	53.45	47.93	46.35	50.90	52.55	54.11	54.25	54.14	53.33	53.46	52.96	53.08	53.21	52.58	48.78	48.85	48.86									
追 加 距 離	0.000	3.682	10.000	20.000	30.000	40.000	50.000	60.000	69.659	80.000	90.000	100.000	106.000	110.000	115.809	120.000	130.000	138.816	140.000	150.000	160.000	170.000	174.289	180.000	188.944	190.000	200.000	203.639	210.000	220.000	223.442	230.000	240.000	246.065	250.000	260.000	270.000	276.085	280.000	290.000				
単 距 離	0.000	3.682	6.318	6.684	10.000	10.000	9.510	5.075	0.341	10.000	10.000	8.197	6.000	4.000	5.809	4.191	10.000	9.816	0.194	10.000	10.000	4.289	5.711	8.964	1.036	10.000	3.639	6.558	4.754	5.246	6.065	3.935	10.000	10.000	6.085	3.915	10.000							
測 点 名	NO.0	BC1	NO.0+10 SP1	EC1	NO.1	NO.1+10	NO.2	SP2	NO.3	EC2	NO.3+10	NO.4	NO.4+10	BC3	NO.5	NO.5+6	NO.5+10	SP3	NO.6	NO.6+10	EC3	NO.7	NO.7+10	NO.8	NO.8+10	BC4	NO.9	SP4	NO.9+10	NO.10	EC4	NO.10+10	NO.11	BC5	NO.11+10	SP5	NO.12	EC5	NO.12+10	NO.13	NO.13+10	BC6	NO.14	NO.14+10